


Existing East Elevation

1 : 100



Existing West Elevation

1 : 100

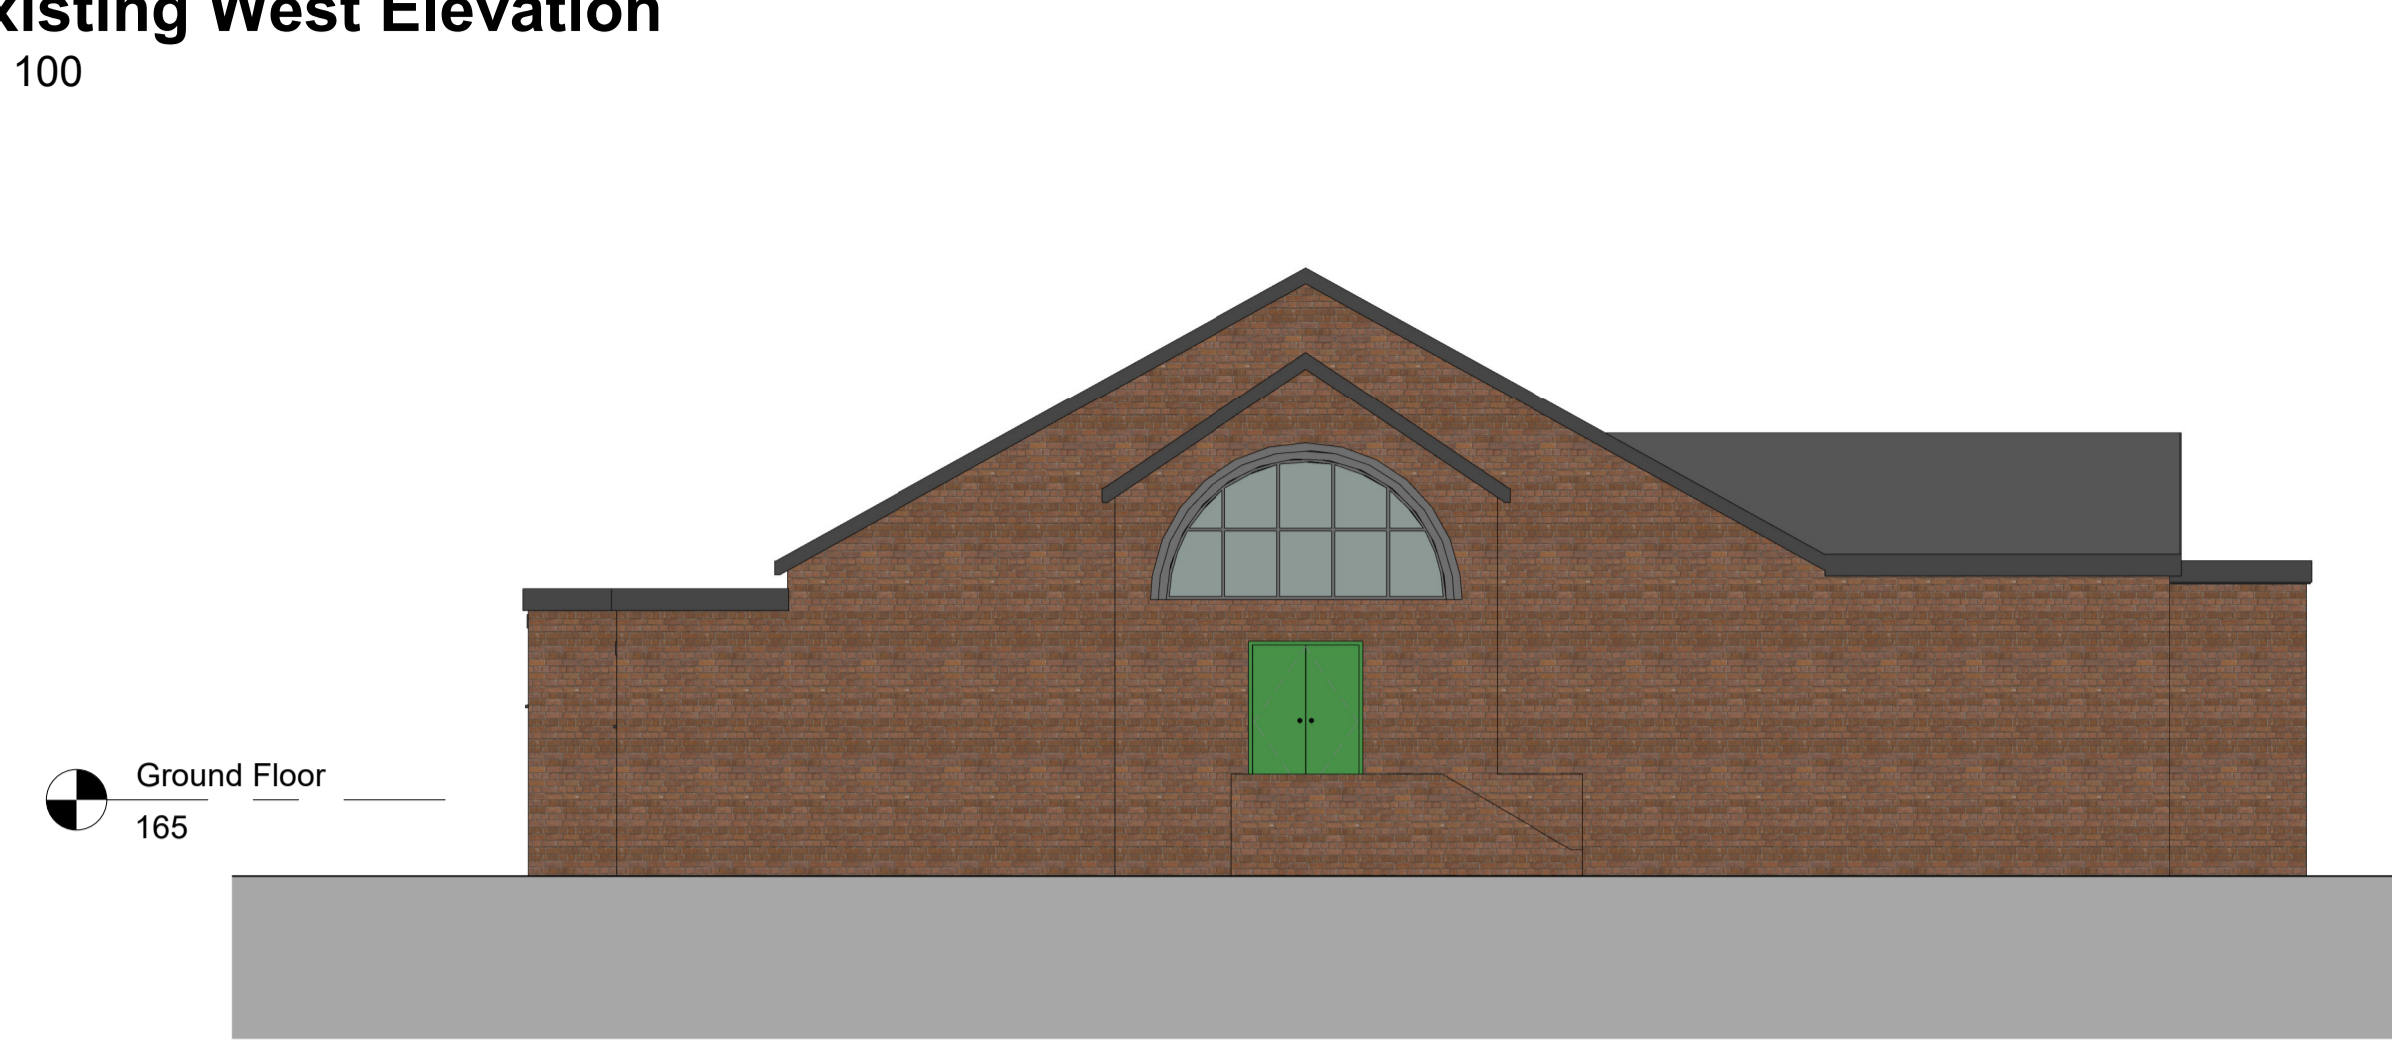

Existing North Elevation

1 : 100



Existing South Elevation

1 : 100



Rev	Description	Date	Dr. by	App. by
				LW



Menai House
Holyhead Road
Llanfairpwll
Anglesey
LL61 5UJ
01248 715006
info@dewis.uk.com
www.dewis.uk.com

Syrfevyr Siartredig Adolladu
Rheolwyr Prosiect
Ymgynghorwyr Pensaernïol
Ymgynghorwyr Adolladau Hanesyddol

Chartered Building Surveyors
Project Managers
Architectural Consultants
Historic Building Consultants

Client

Owner

Project

Old Buckley Baths

Drawing

Existing Elevations

Drwg. No. D717.03	Rev.	Scale 1 : 100	Drawn by BOD
Plot Date 31.03.20	Size A1	Issue Status Existing	Approved by LW

This drawing must be read in conjunction with all related drawings.
All dimensions must be checked and verified on site before commencing any work or producing shop drawings.
The originator should be notified immediately of any discrepancies.
Only figured dimensions are to be worked to.
This drawing is copyright and remains the property of DEWIS architecture.