



Floor Plan
1 : 100

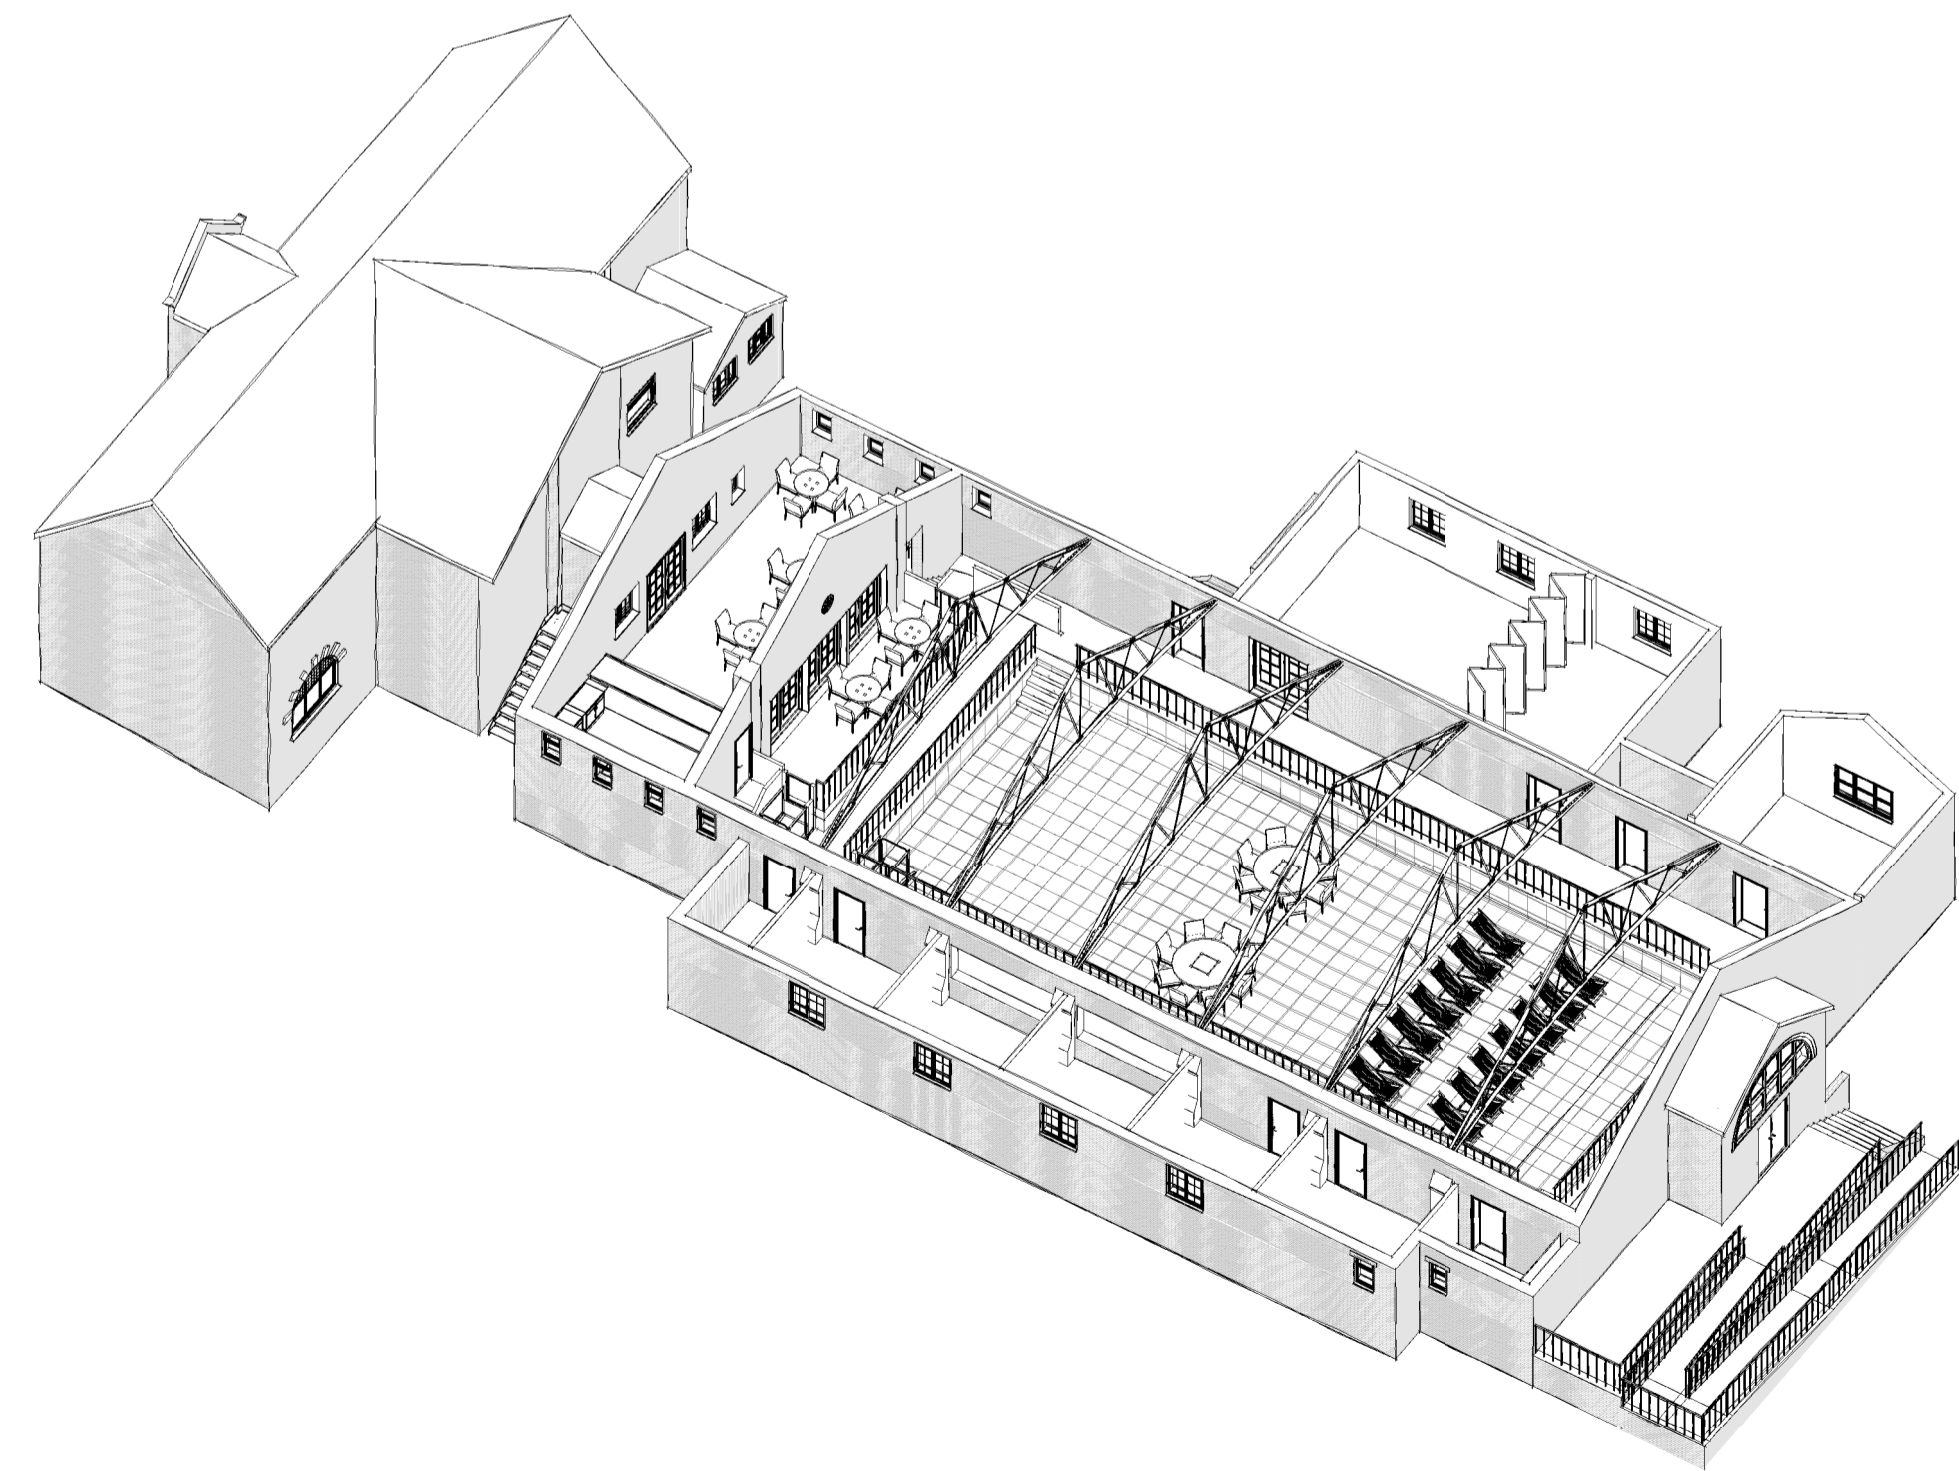

Proposed Visual 1

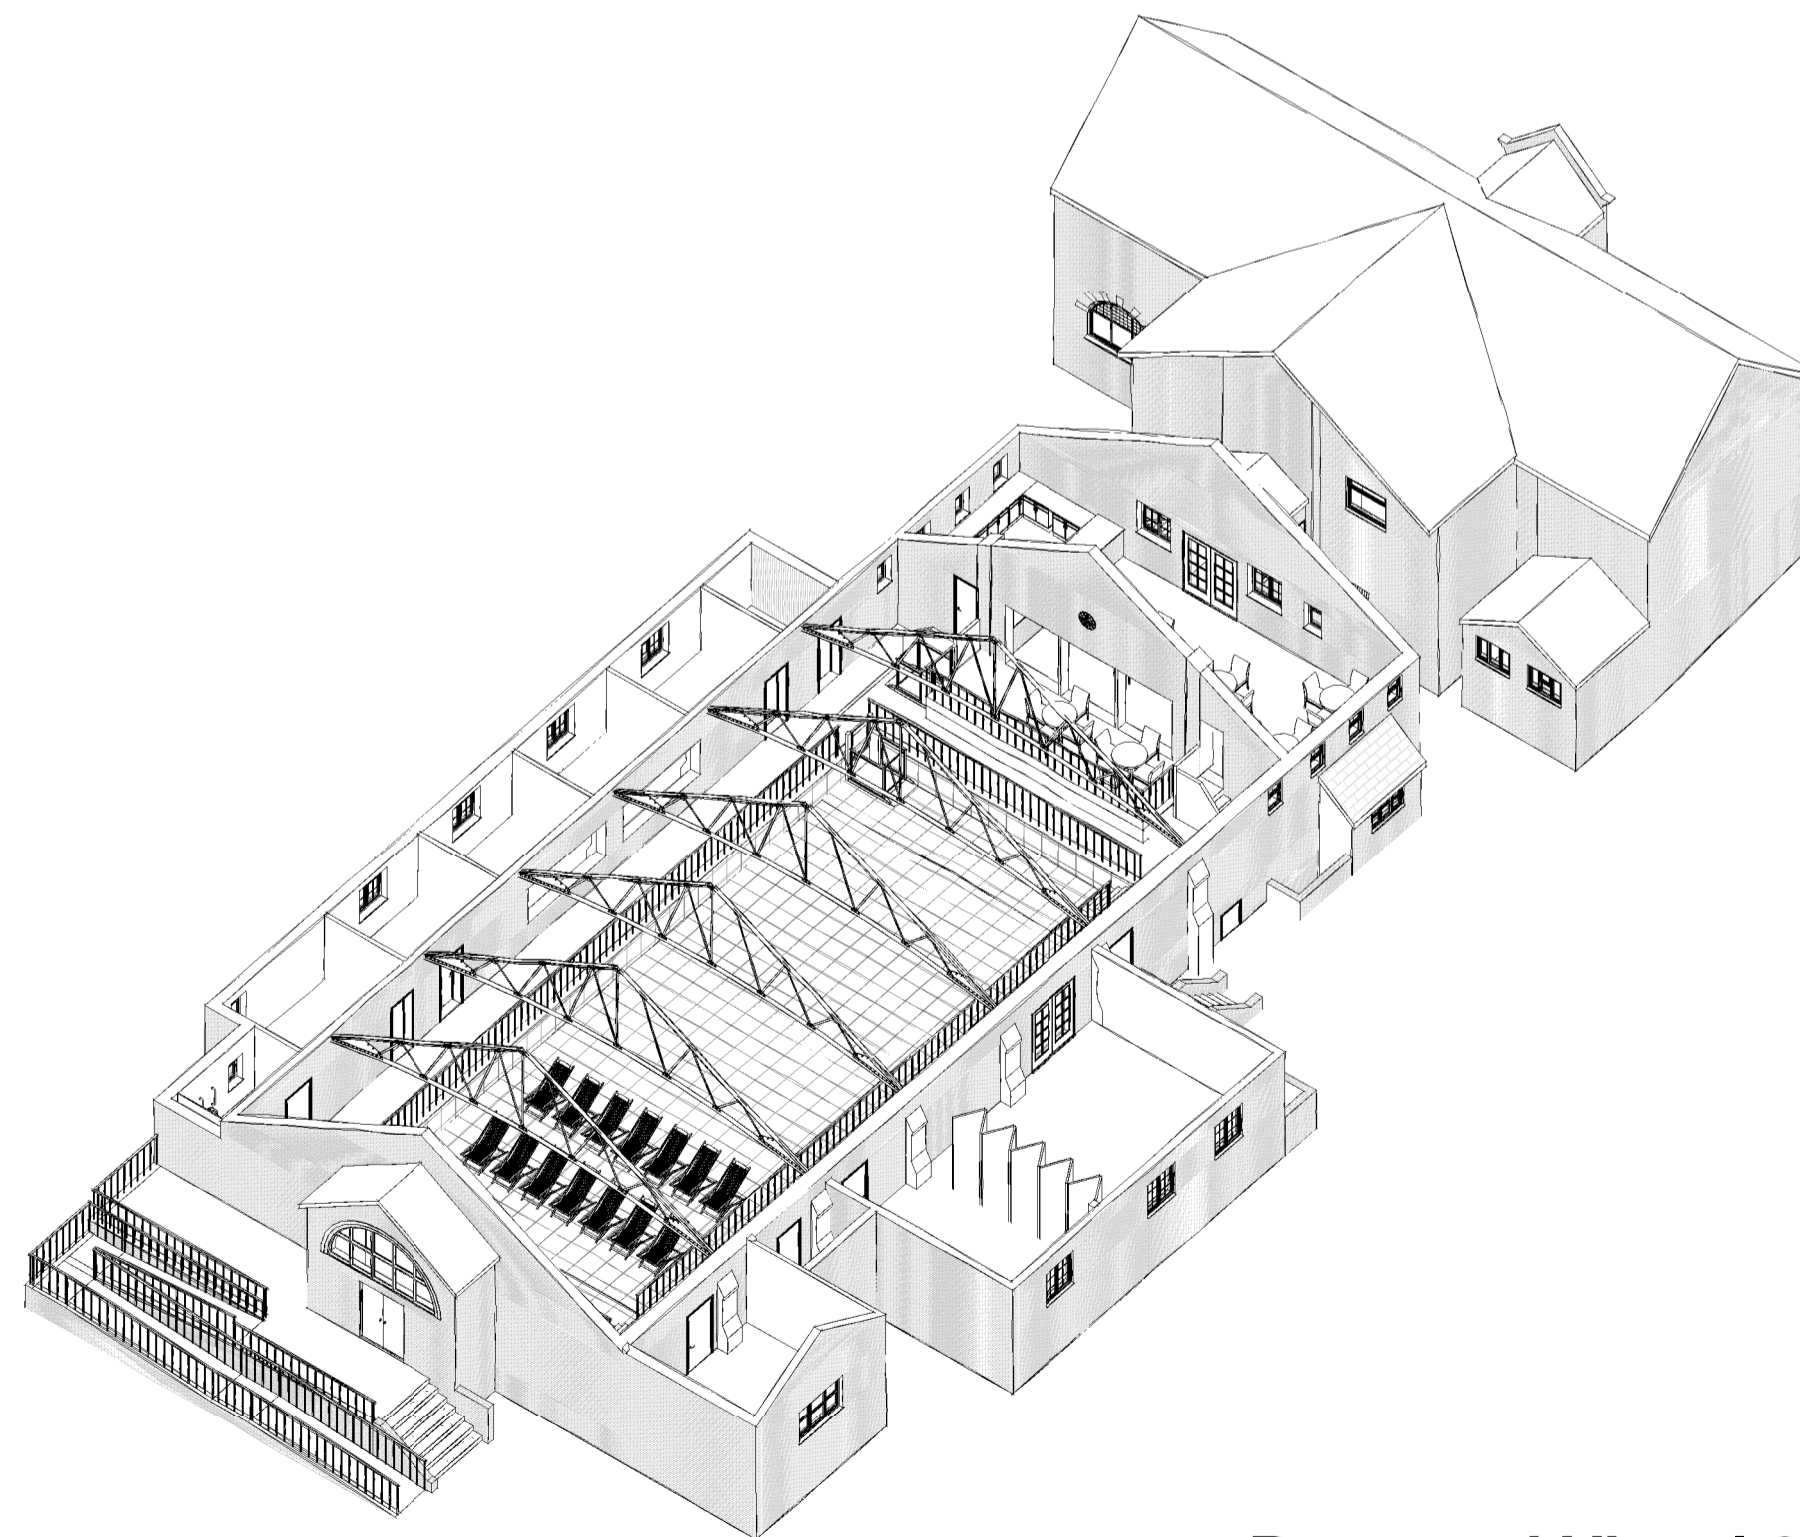

Proposed Visual 2

Rev	Description	Date	Dr. by	App. by



Menai House
Holyhead Road
Llanfairpwll
Anglesey
LL61 5UJ

01248 715006
info@dewis.uk.com
www.dewis.uk.com

Syrtefwr Sïartredig Adelladu Rheolwyr Proiect Ymgynghorwyr Pensaernïol Ymgynghorwyr Adelladu Hanesyddol

Chartered Building Surveyors Project Managers Architectural Consultants Historic Building Consultants

Client
The Buckley Baths Community Hall Ltd.

Project
Old Buckley Baths

Drawing
Initial Proposals - Plans

Drwg. No. D717.06	Rev.	Scale 1 : 100	Drawn by LW
Plot Date 08/02/2021	Size A1	Issue Status Preliminary	Approved by -

This drawing must be read in conjunction with all related drawings. All dimensions must be checked and verified on site before commencing any work or producing shop drawings. The originator should be notified immediately of any discrepancies. Only figured dimensions are to be worked to. This drawing is copyright and remains the property of DEWIS architecture.