



**Section 1**  
1 : 100

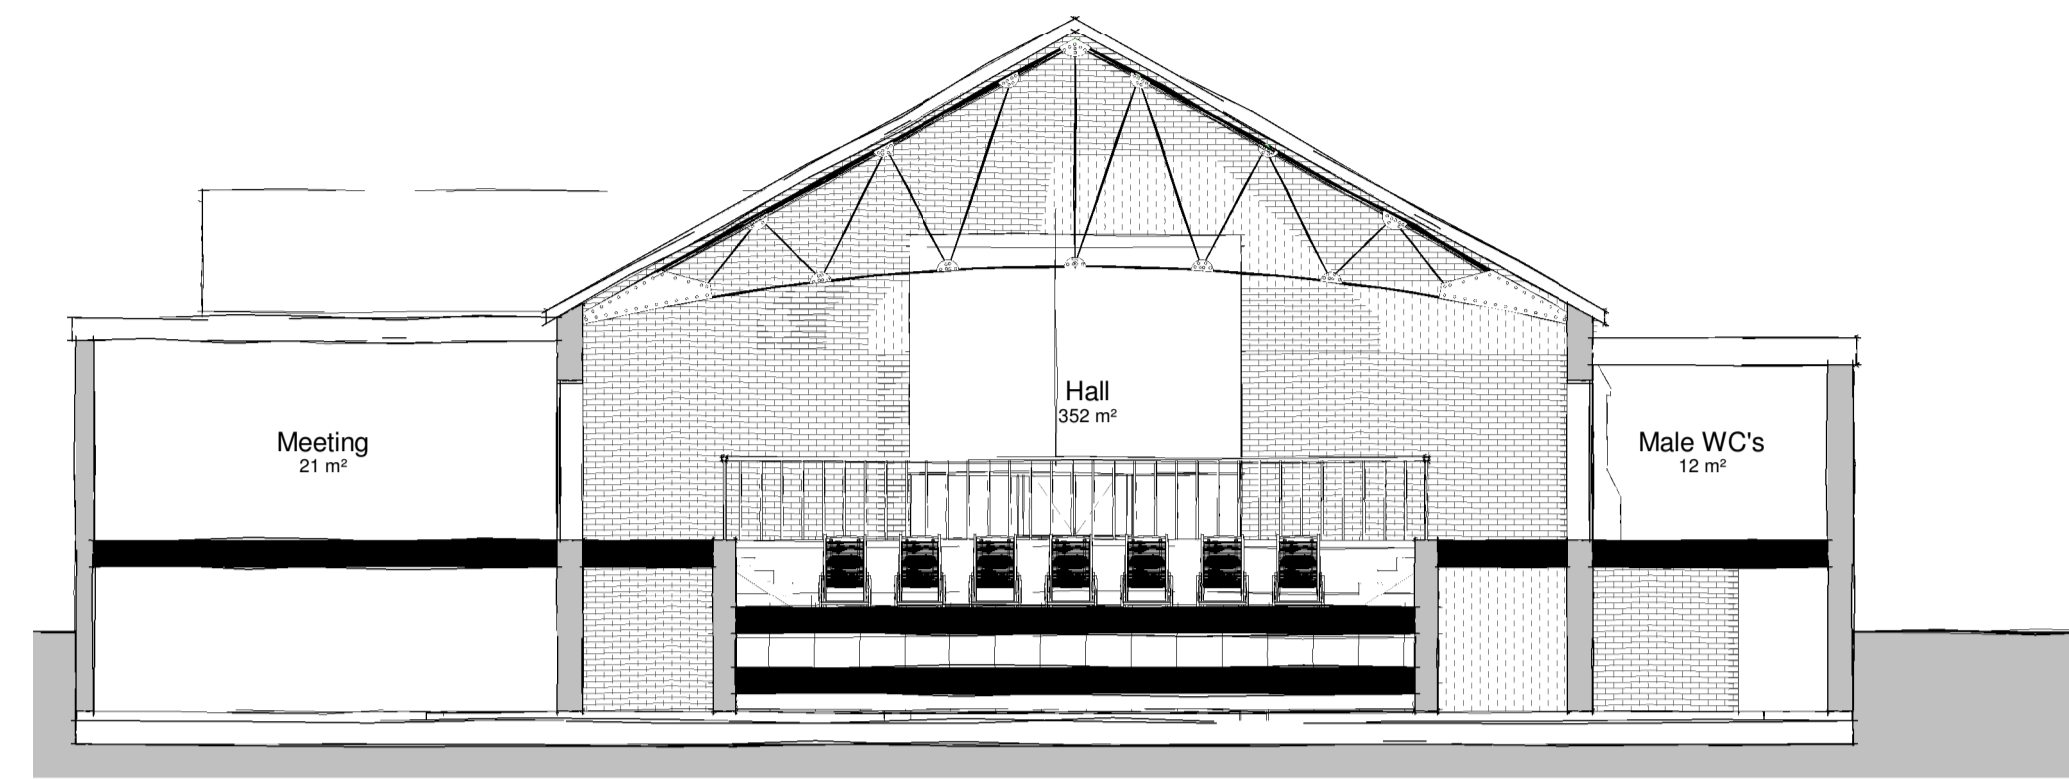

**Section 2**  
1 : 100



**Section 3**  
1 : 100

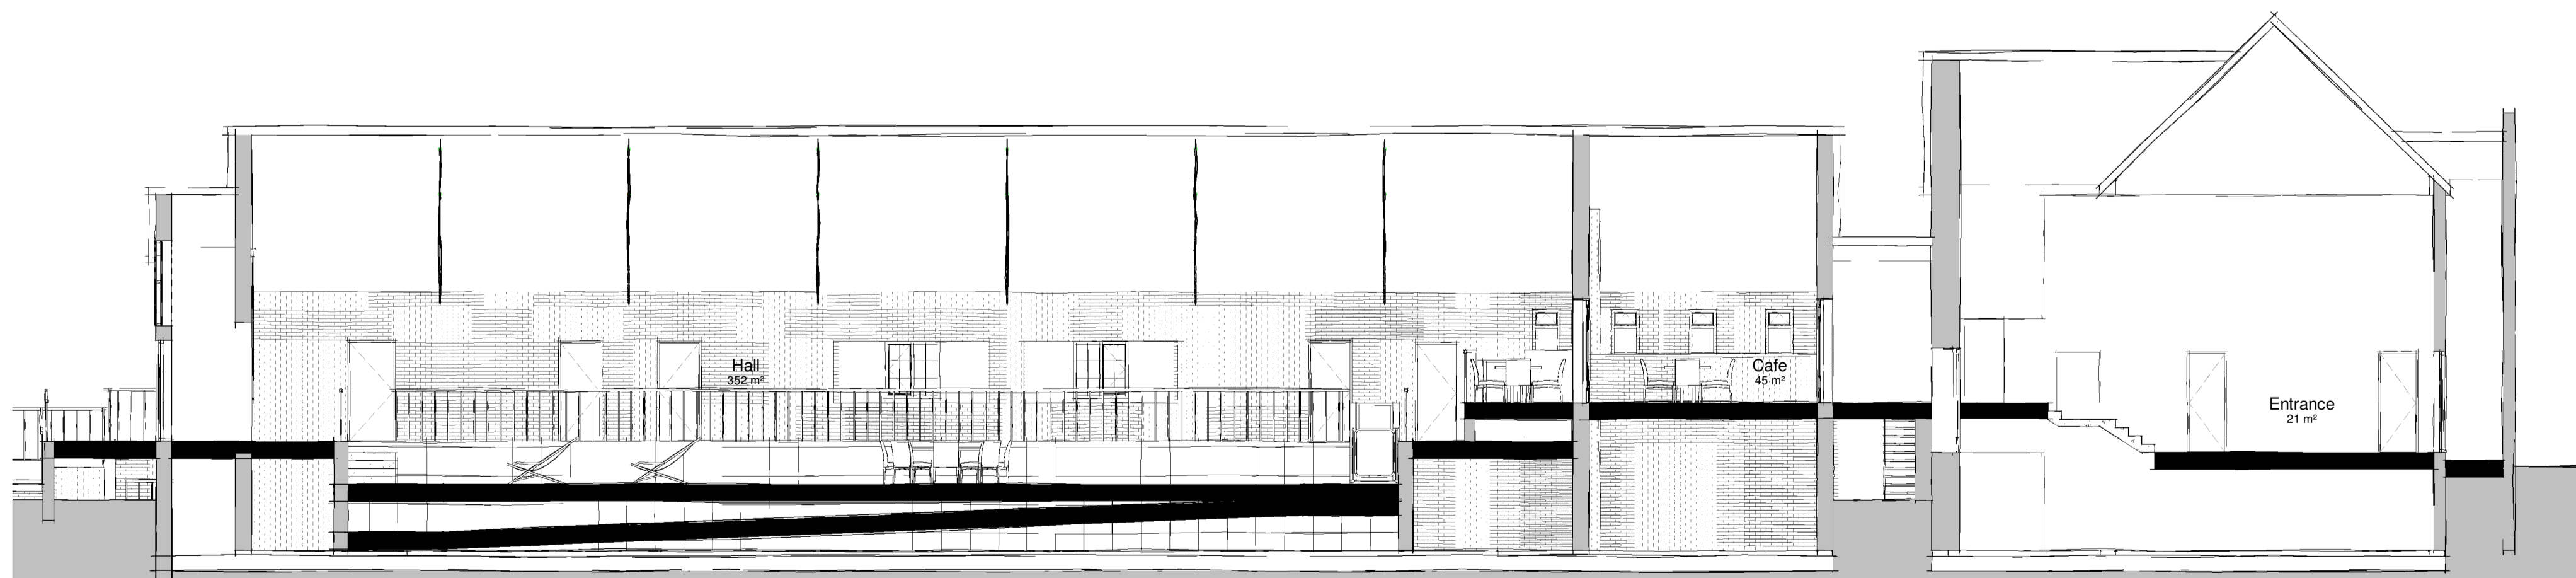

**Section 4**  
1 : 100

Rev	Description	Date	Dr. by	App. by



**dewis**  
ARCHITECTURE

Menai House  
Holyhead Road  
Llanfairpwll  
Anglesey  
LL61 5UJ  
01248 715006  
info@dewis.uk.com  
www.dewis.uk.com

Syrtefwr Sïartredig Adolladu  
Rheolwyr Prosiect  
Ymgynghorwyr Pensaernïol  
Ymgynghorwyr Adolladau Hanesyddol

Chartered Building Surveyors  
Project Managers  
Architectural Consultants  
Historic Building Consultants

Client  
**The Buckley Baths Community Hall Ltd.**

Project  
**Old Buckley Baths**

Drawing  
**Initial Proposals - Sections**

Drwg. No. D717.07	Rev.	Scale 1 : 100	Drawn by LW
Plot Date 08/02/2021	Size A1	Issue Status Preliminary	Approved by -

This drawing must be read in conjunction with all related drawings. All dimensions must be checked and verified on site before commencing any work or producing shop drawings. The originator should be notified immediately of any discrepancies. Only figured dimensions are to be worked to. This drawing is copyright and remains the property of DEWIS architecture.